


THE ADDISON

2 Story Raised Ranch
Standard 3 Bedroom, 2 Bath

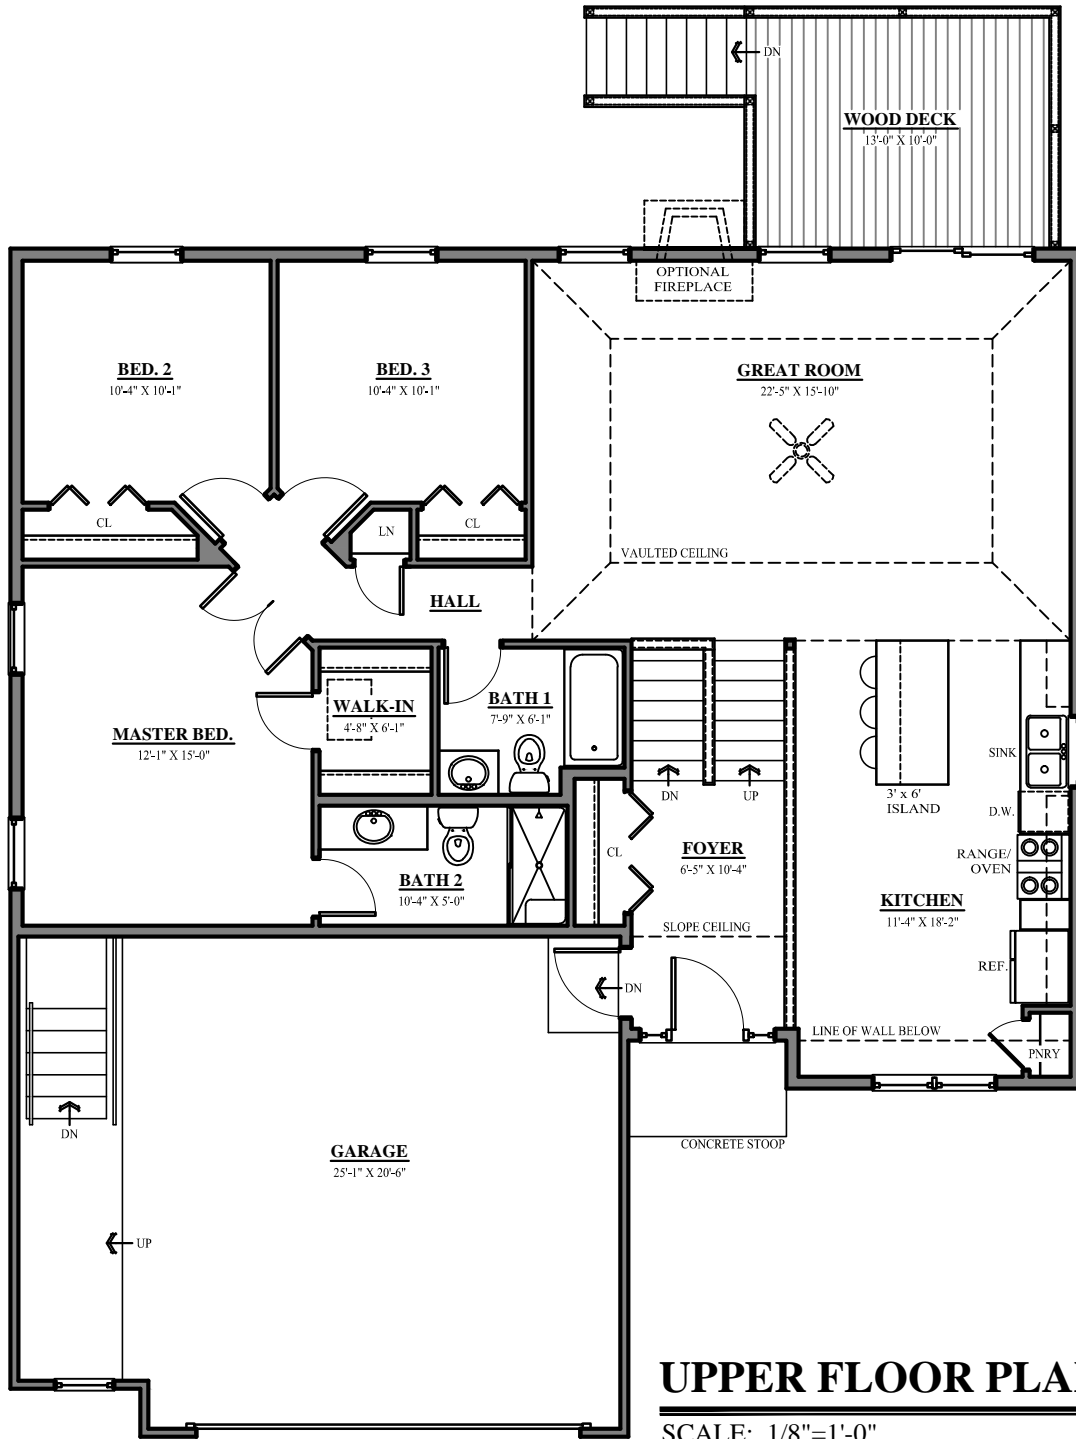

Building Homes Where Memories Begin

P: 630.323.7600
F: 630.850.9171


16W241 S. Frontage Rd, Suite 40
Burr Ridge, IL 60527

GREYSTONE
Homes

www.greystonehomesllc.com

THE ADDISON

2 Story Raised Ranch
Standard 3 Bedroom, 2 Bath
Standard Unfinished Lower Floor

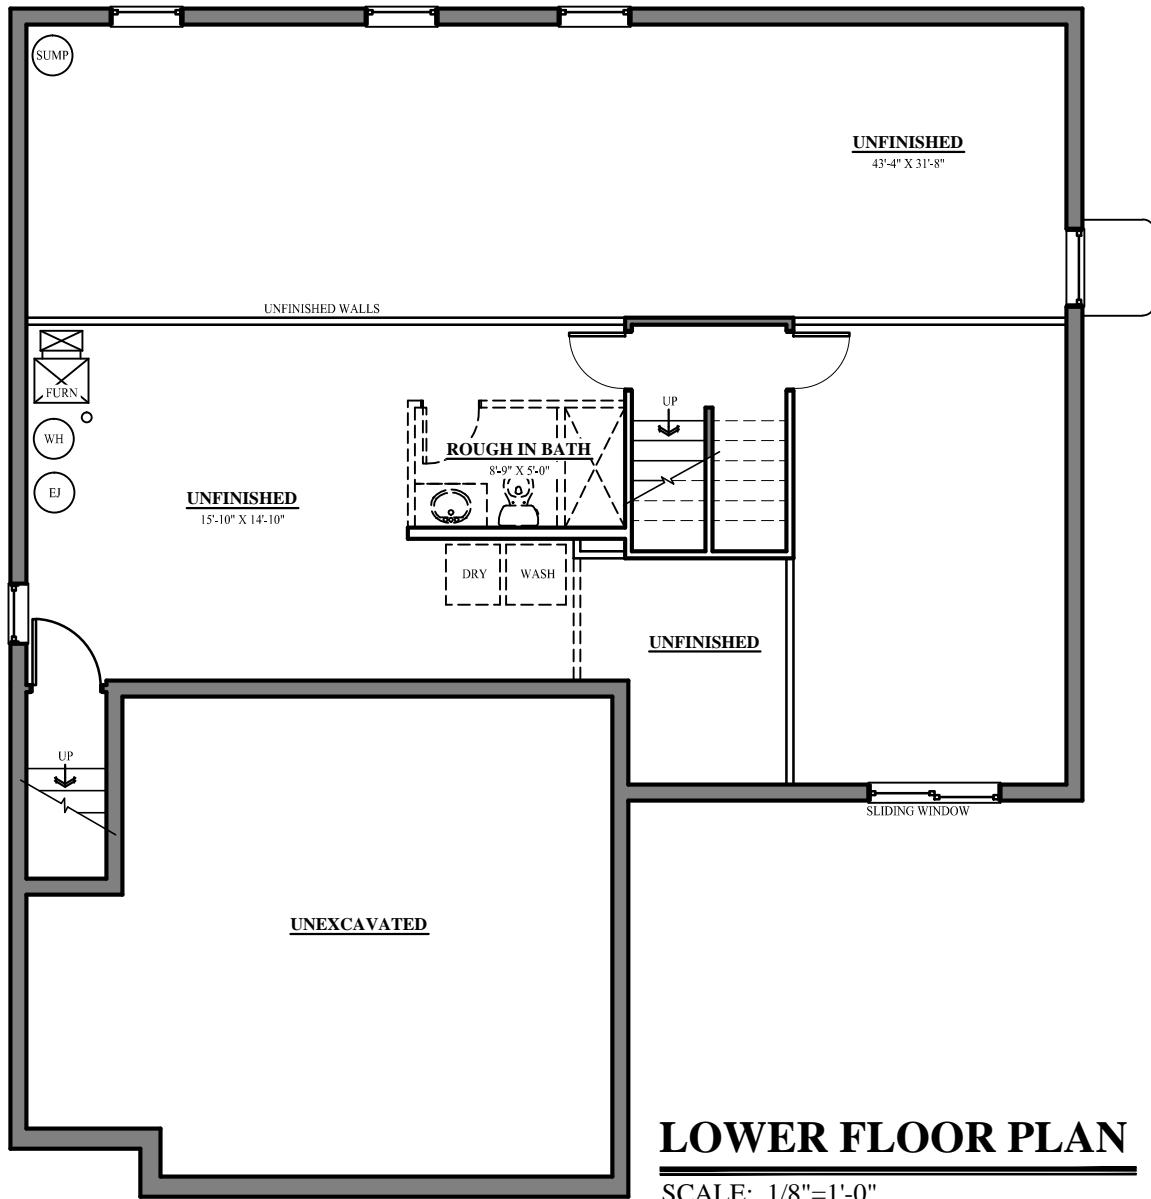

Building Homes Where Memories Begin

P: 630.323.7600
F: 630.850.9171


16W241 S. Frontage Rd, Suite 40
Burr Ridge, IL 60527

GREYSTONE
Homes

www.greystonehomesllc.com

THE ADDISON

2 Story Raised Ranch
Standard 3 Bedroom, 2 Bath
Optional Finished Lower Floor

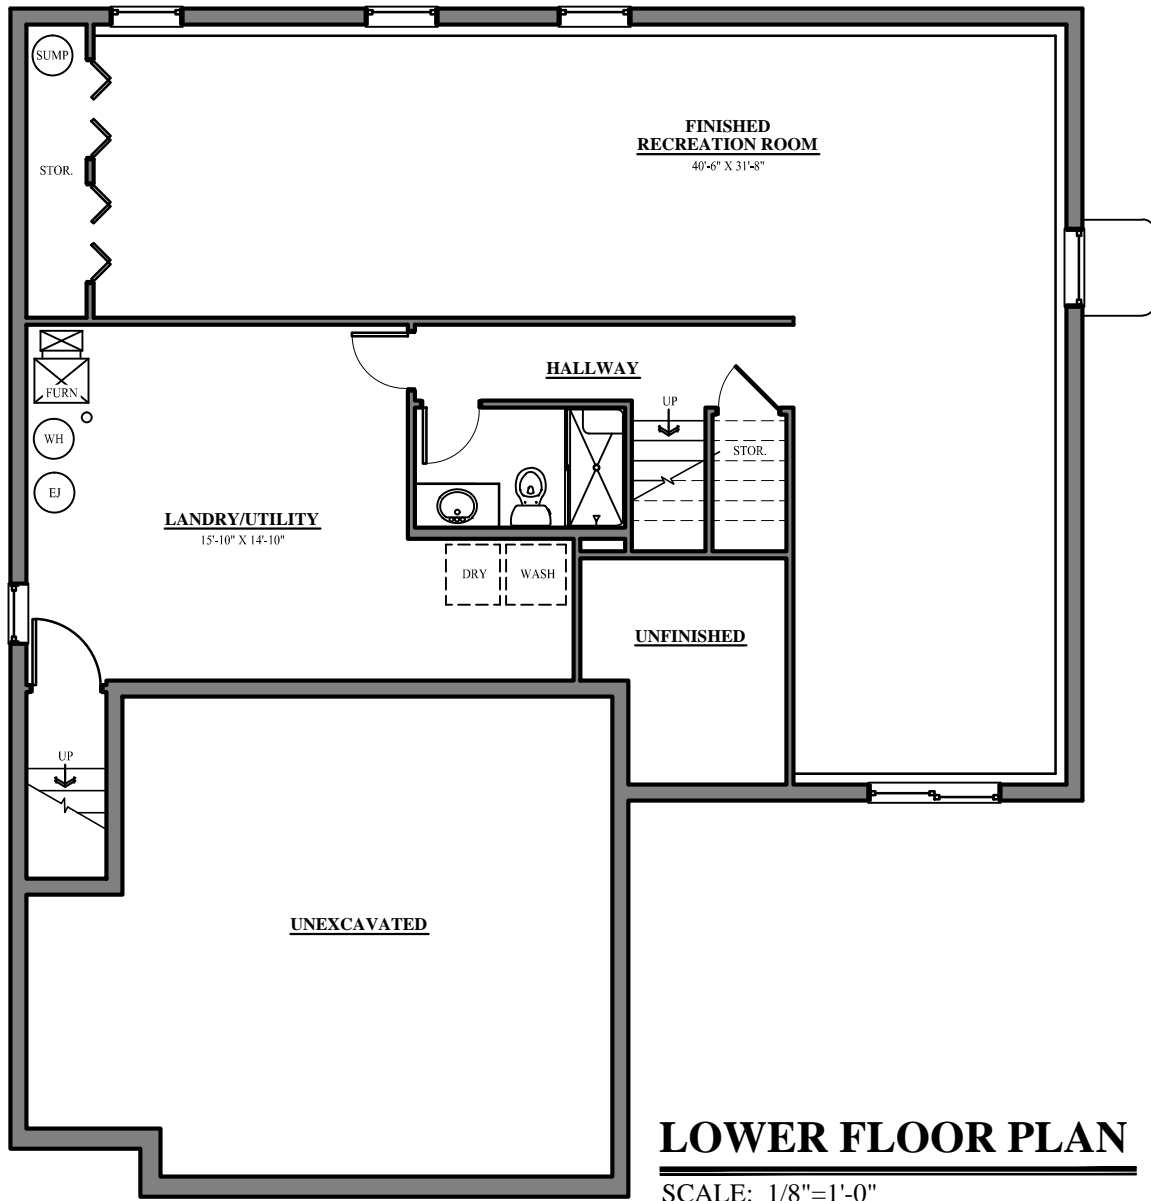

Building Homes Where Memories Begin

P: 630.323.7600
F: 630.850.9171


16W241 S. Frontage Rd, Suite 40
Burr Ridge, IL 60527

GREYSTONE
Homes

www.greystonehomesllc.com

THE ADDISON

2 Story Raised Ranch
Optional 4 Bedroom*, 3 Bath
(* Including Finished Lower Level)

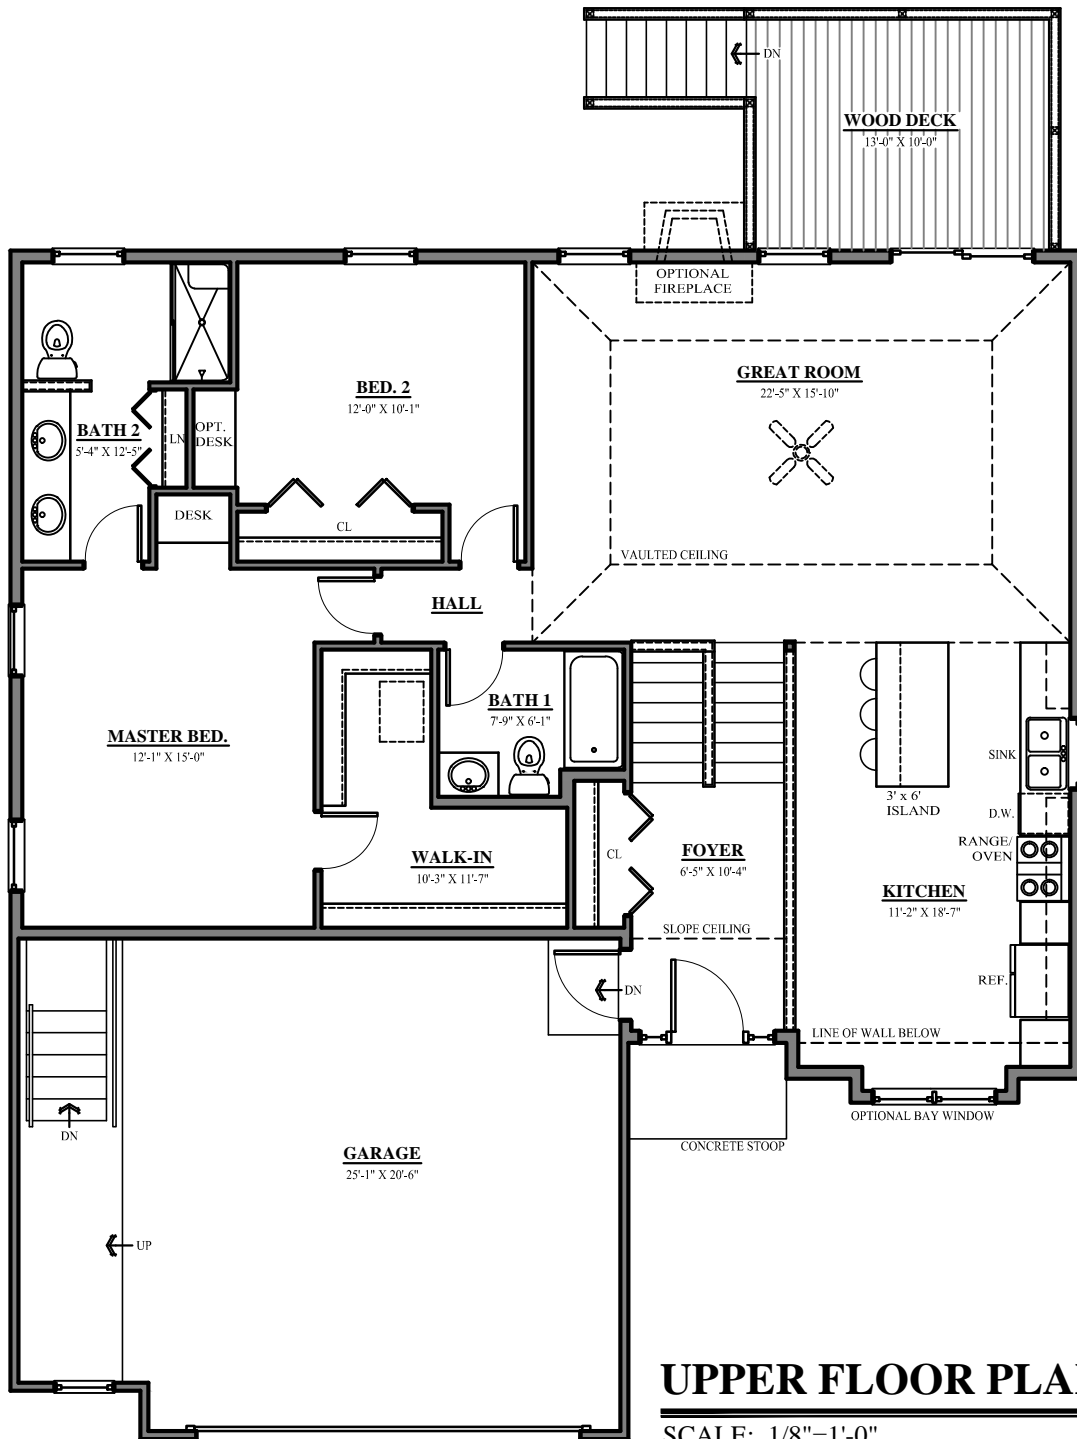

Building Homes Where Memories Begin

P: 630.323.7600
F: 630.850.9171


16W241 S. Frontage Rd, Suite 40
Burr Ridge, IL 60527

GREYSTONE
Homes

www.greystonehomesllc.com

THE ADDISON

2 Story Raised Ranch
Optional 4 Bedroom, 3 Bath
Fully Finished Lower Floor

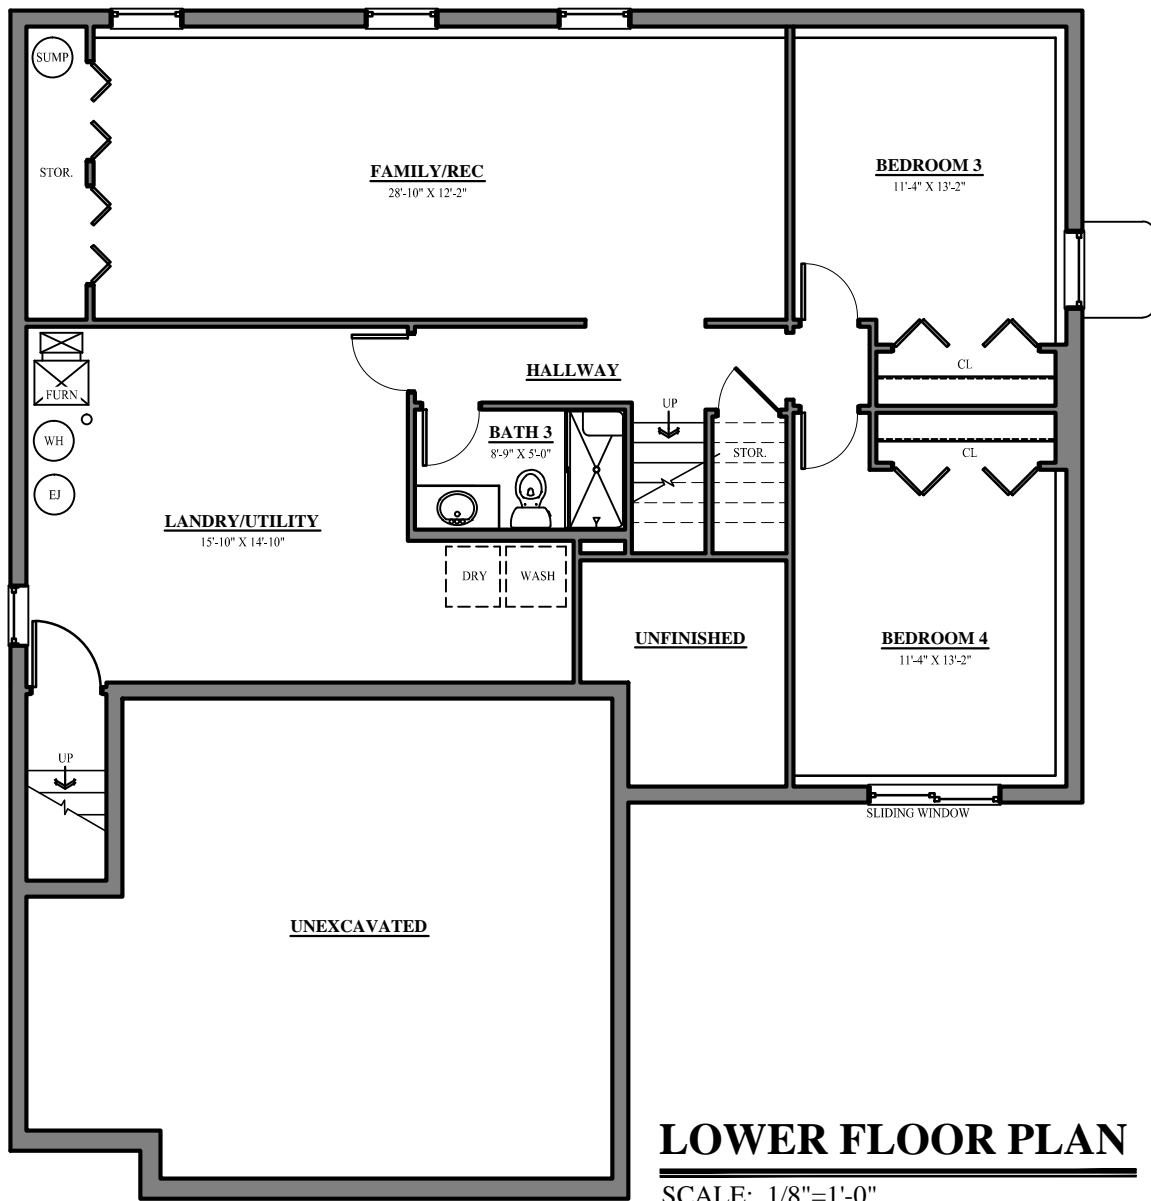

LOWER FLOOR PLAN

SCALE: 1/8"=1'-0"

Building Homes Where Memories Begin

P: 630.323.7600
F: 630.850.9171


16W241 S. Frontage Rd, Suite 40
Burr Ridge, IL 60527

GREYSTONE
Homes

www.greystonehomesllc.com


THE ADDISON

2 Story Raised Ranch
Standard 3 Bedroom, 2 Bath
Additional Options

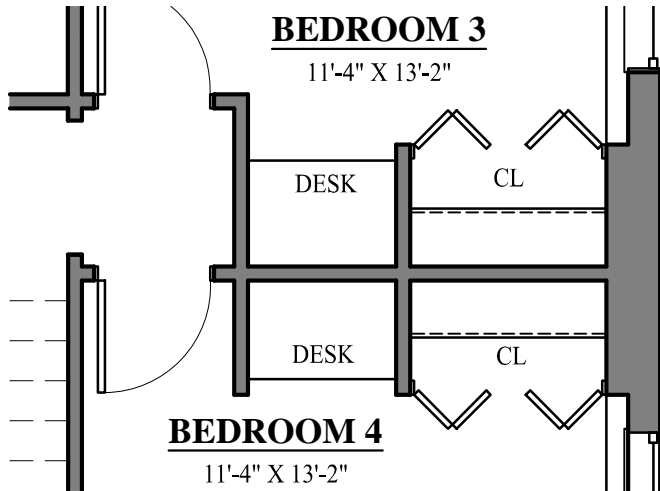

OPT LL BEDROOM DESKS

SCALE: 1/4"=1'-0"

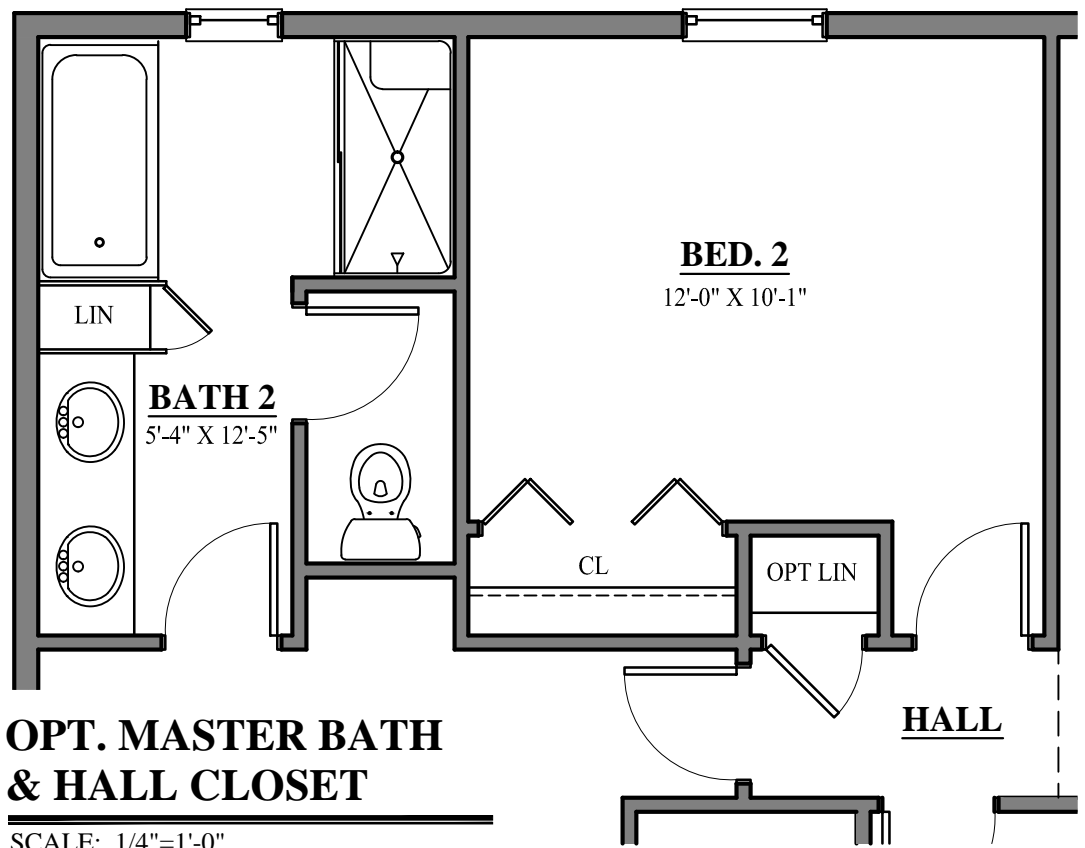

OPT. MASTER BATH & HALL CLOSET

SCALE: 1/4"=1'-0"

Building Homes Where Memories Begin

P: 630.323.7600
F: 630.850.9171

16W241 S. Frontage Rd, Suite 40
Burr Ridge, IL 60527

GREYSTONE
Homes

www.greystonehomesllc.com